




E-Grid

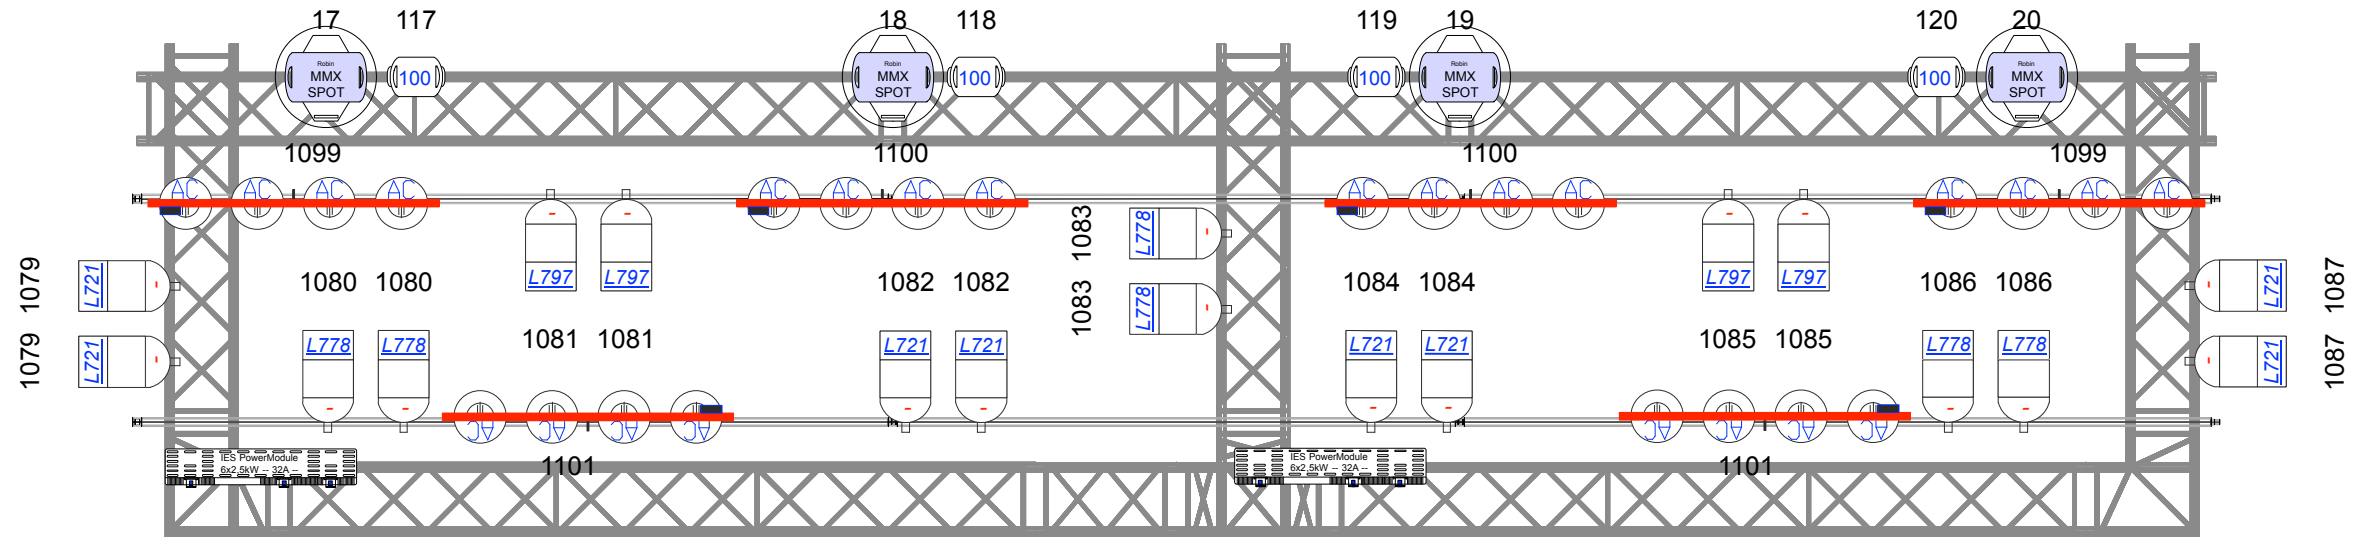

FOH Truss

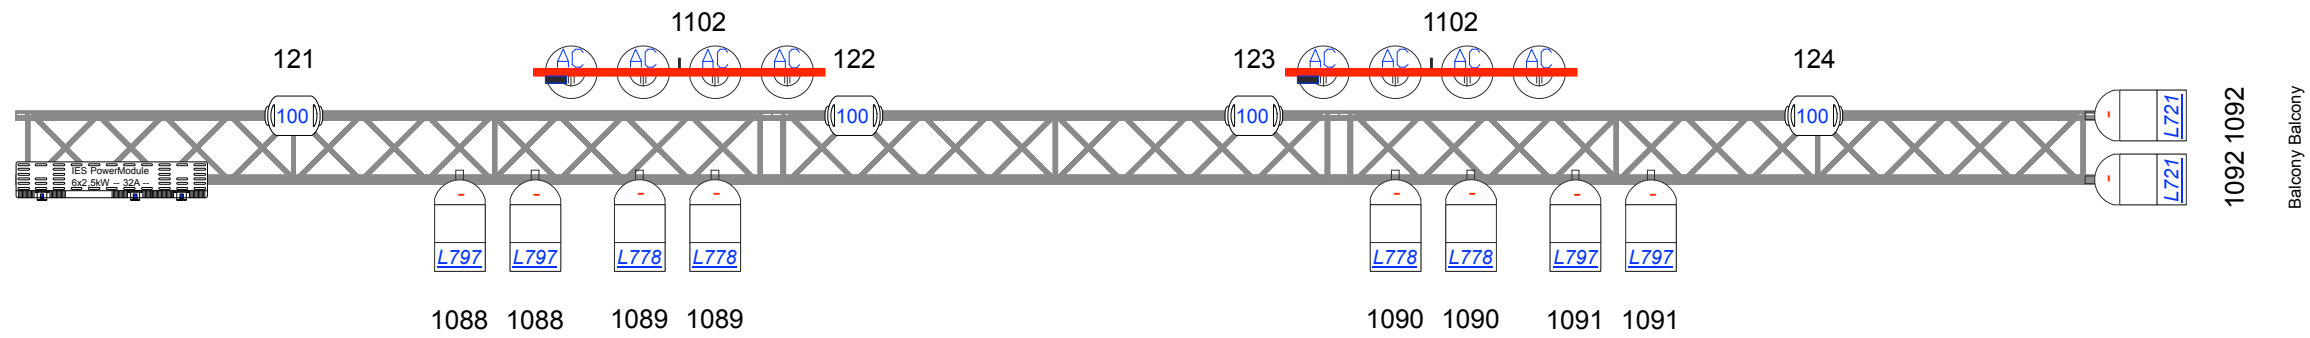

Balkon Truss

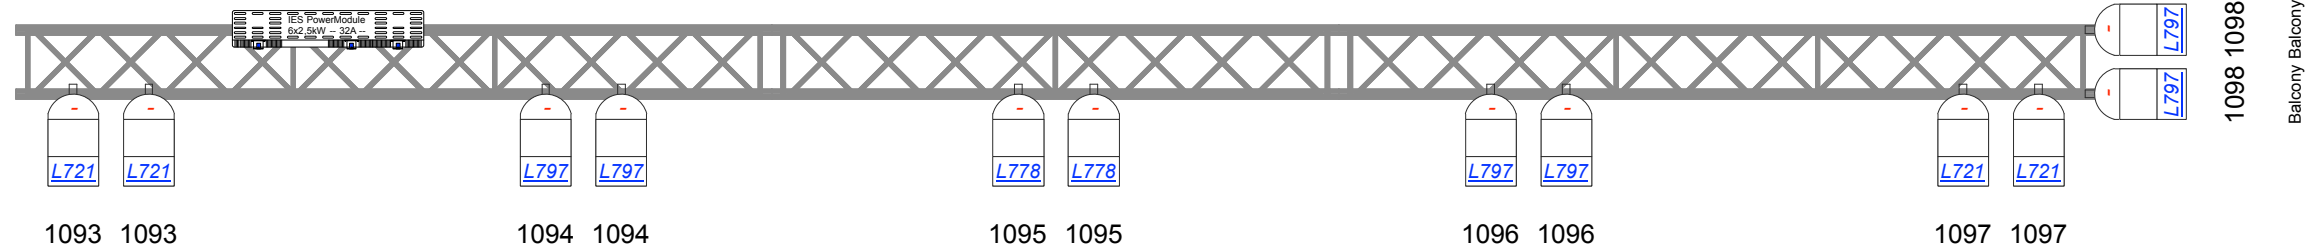

MovingLight: L=PT_GZ - Hall

Qty	Sym	Type	Mode
4x		ROBIN MMX SPOT	M2
8x		ROBIN 100 LED BEAM	M2

Conventional: L=PT_GZ - Hall

Qty	Sym	Type
40x		PAR64 220 Black
8x		Fourbar ACL Black (1/2 Set)

Main Hall - Hall
Season 2016-2017

Showdate: 09-2016 t/m 07-2017

Loadin: 03 t/m 05-08-2016

Loadout: 07-2017

Jobnumber:

Client:

Patronaat

Lighting Designer:

Technical Department

Stage Designer:

Director:

Scale:

1:50

Papersize:

A3

File:

PT_GZ_2016_v01.wvx

Drawn by:

LL

Studio: Patronaat - Main Hall

Address: Zijlsingel 2, Haarlem

Printdate: 08-2016

Printed by: Lennart