




Catwalk U.S. Upper

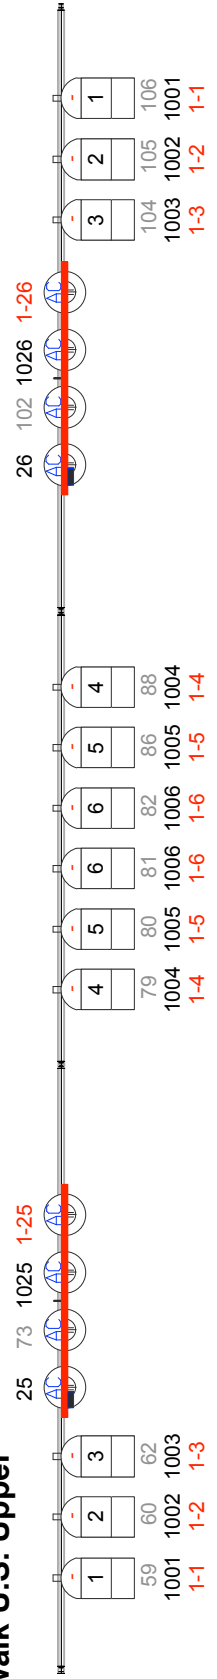


Catwalk U.S. Lower

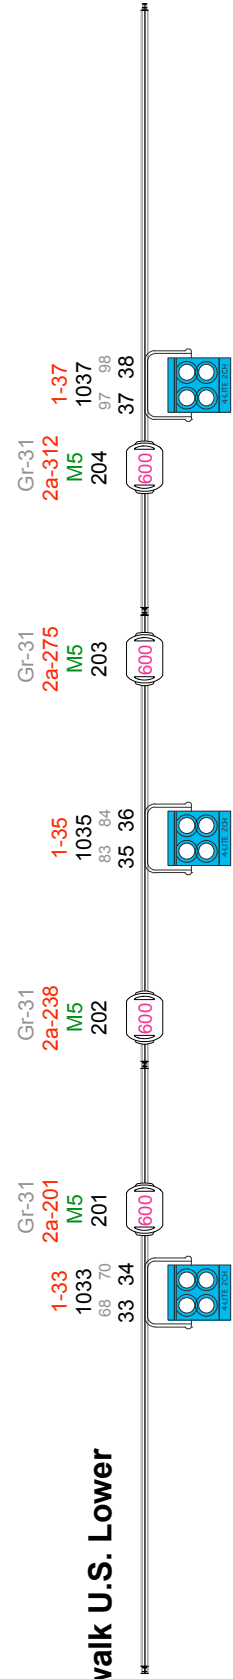


LX 5

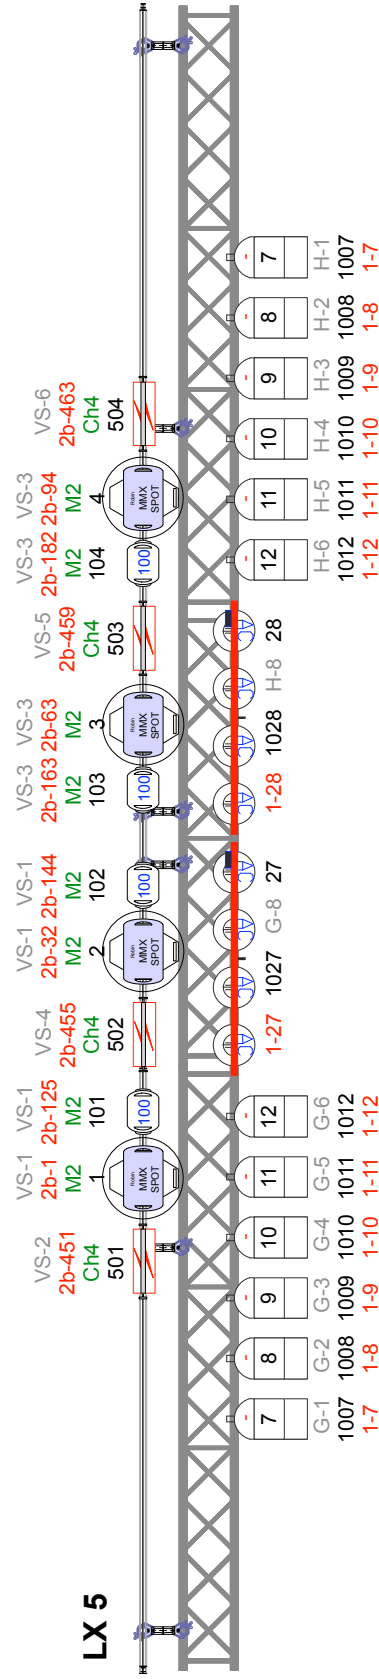


LX 4

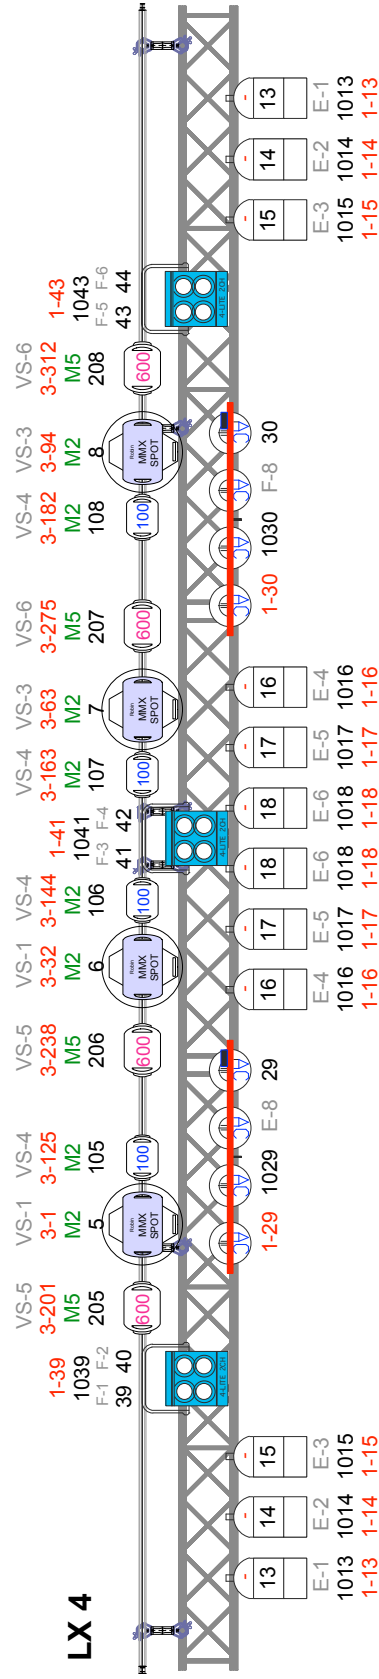


LX 3

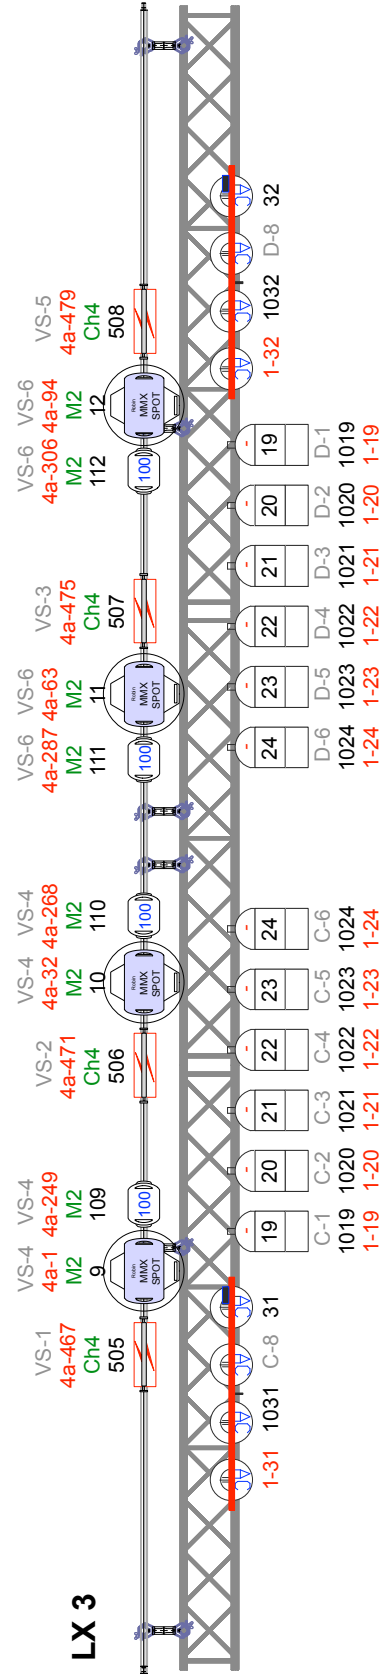


LX 2

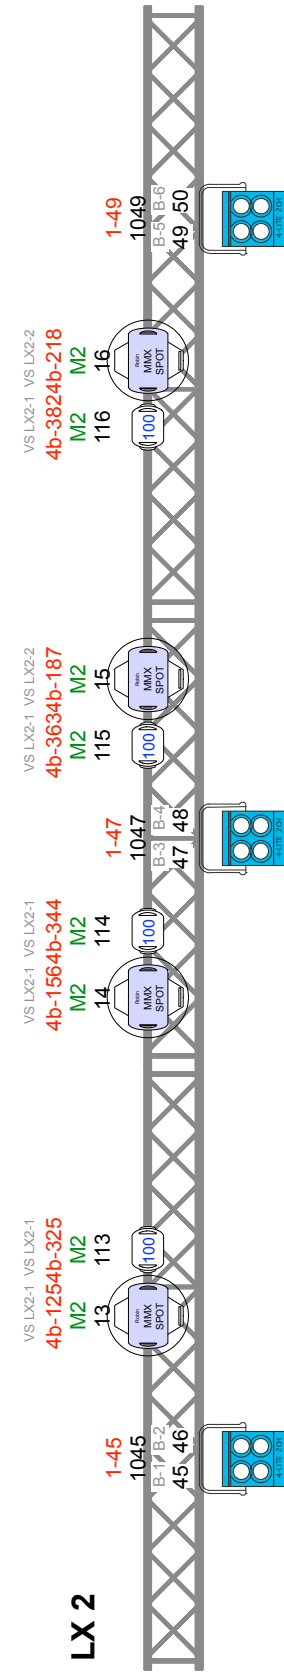

LX 1

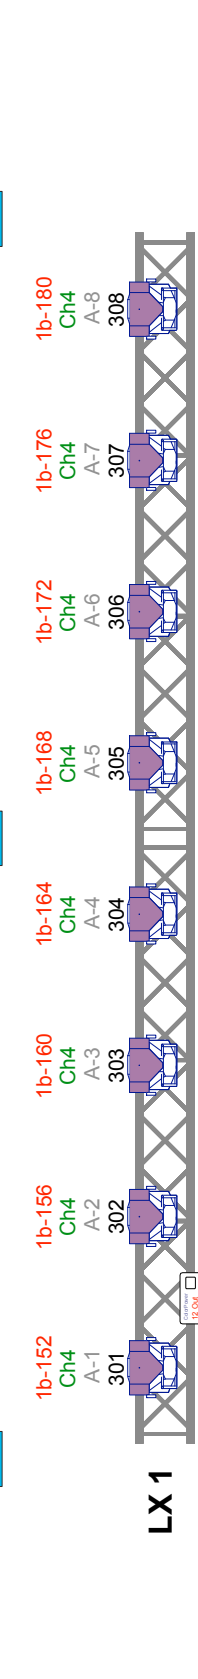

Catwalk Front Upper

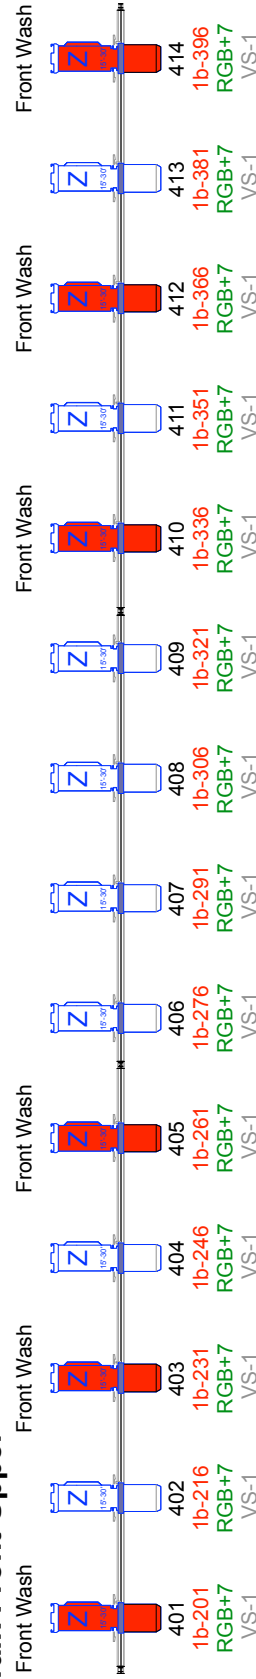

MovingLight: L=PT_GZ - Stage

Qty	Sym	Type	Mode
16x		ROBIN MMX SPOT	M2
8x		COLORCOMMAND	Ch4
8x		STROBE ATOMIC 3000	Ch4
16x		ROBIN 100 LED BEAM	M2
8x		ROBIN 600 LED Wash	M5
1x		Color Power Max 12 Out	

Conventional: L=PT_GZ - Stage

Qty	Sym	Type
48x		PAR64 220 Black
8x		Fourbar ACL Black (1/2 Set)
9x		4Light Par36 2CH
14x		Source Four Profile Zoom 15'-30' LED SERIES 2 LUSTR

Main Hall - Stage Season 2016-2017

Showdate: 09-2016 t/m 07-2017

Loadin: 03 t/m 05-08-2016

Loadout: 07-2017

Jobnumber:

Client:
Patronaat

Lighting Designer:
Technical Department

Stage Designer:

Director:

Scale: Papersize:

1:50 A3

File: Drawn by:

PT_GZ_2016_v01.wvx LL

Studio: Patronaat - Main Hall

Address: Zijlsingel 2, Haarlem

Printdate: 08-2016

Printed by: Lennart