


Patronaat Cafe
Season 2016-2017

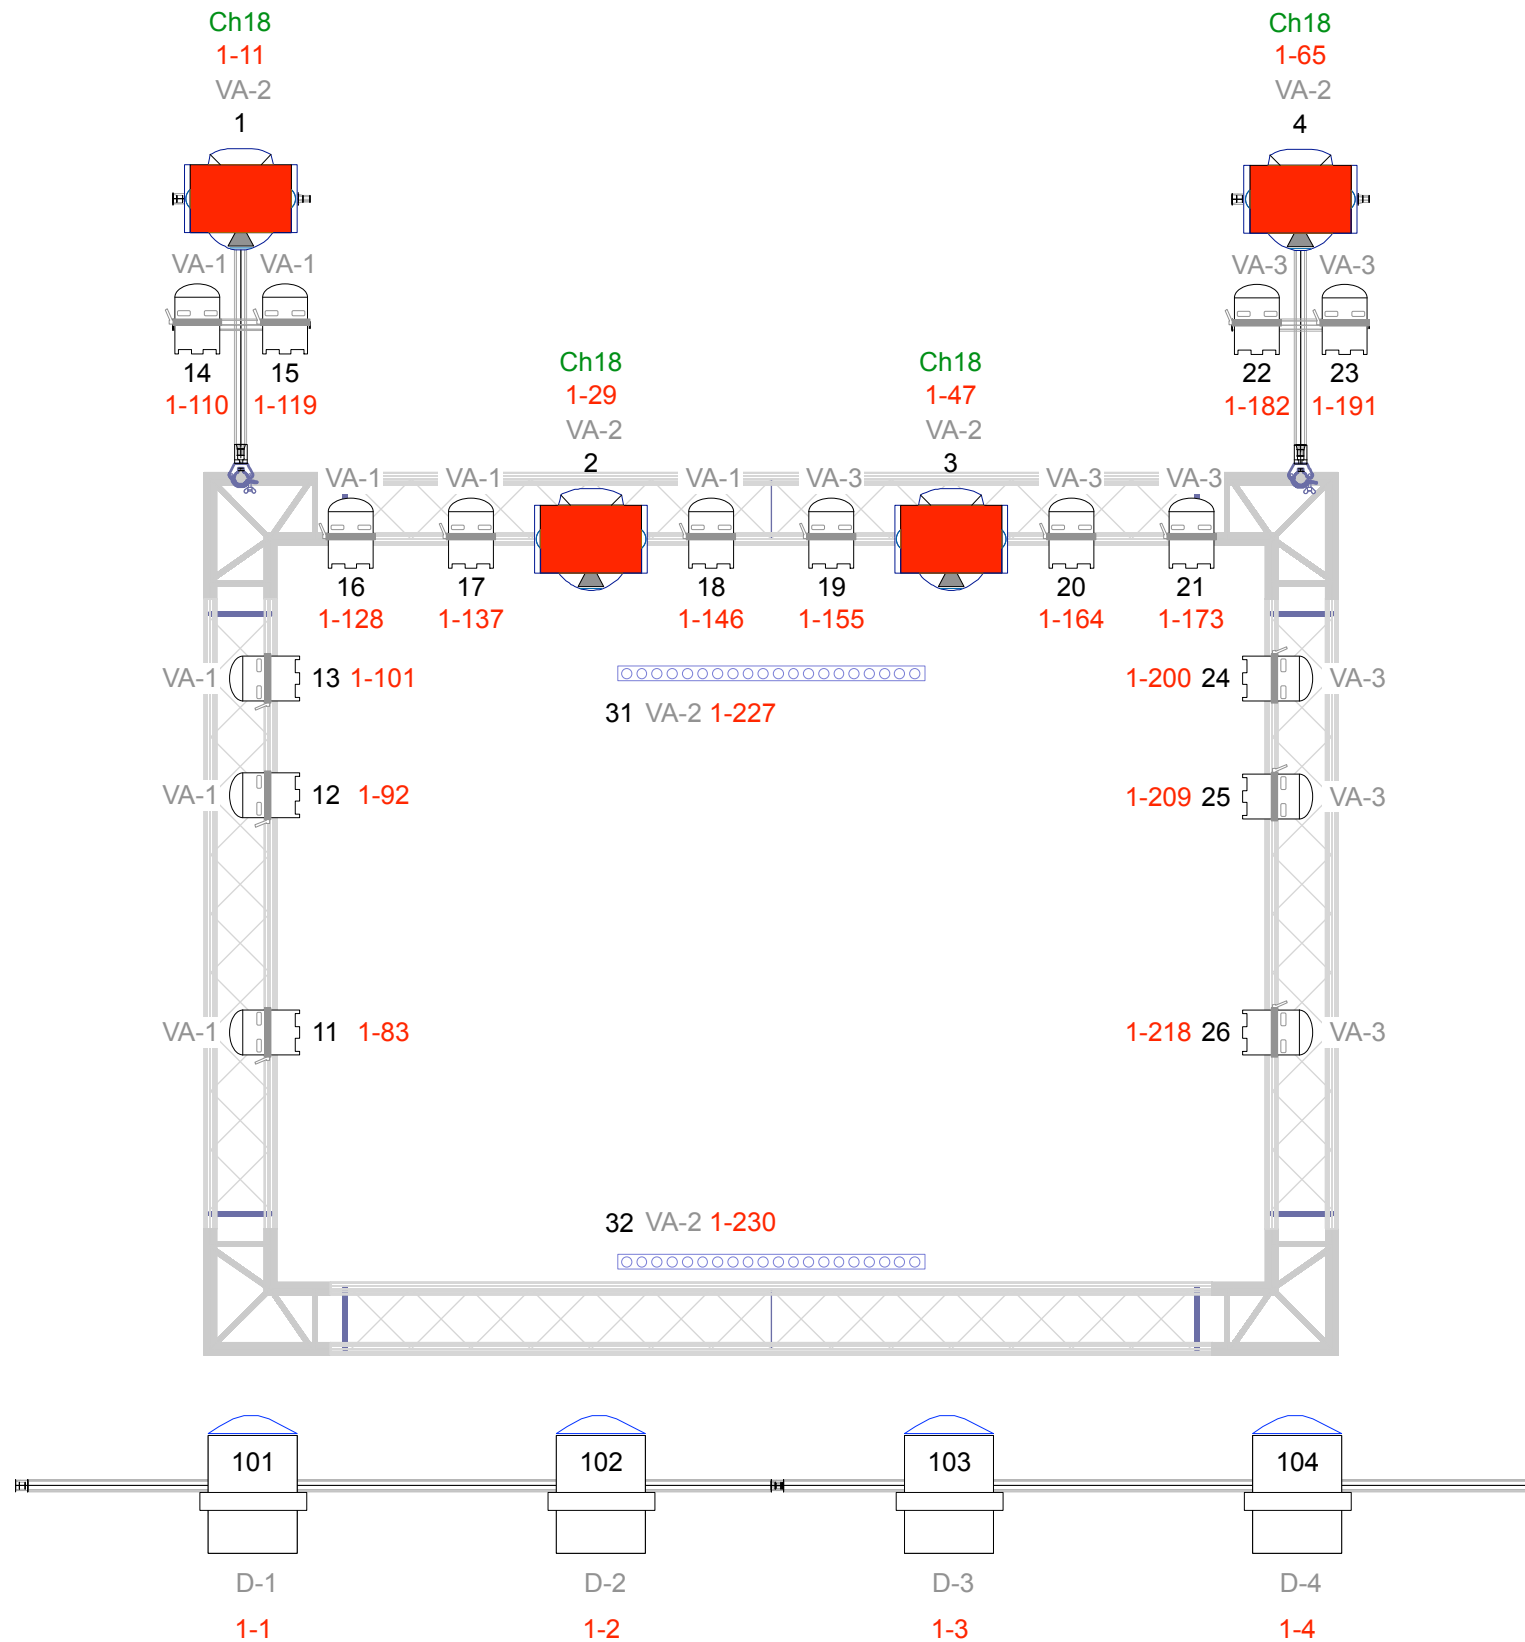

MovingLight: All Layers		
Qty	Sym	Type
4x		STUDIO SPOT 250
16x		StagePAR 19 Pro Zoom

Conventional: All Layers		
Qty	Sym	Type
4x		PC 1000W
2x		ROUND STRIP

Showdate: Aug 2016 - Juli 2017

Loadin: 04-08-2016

Loadout: Juli 2017

Jobnumber:

Client:

Patronaat

Lighting Designer:

Lighting Department

Stage Designer:

Director:

Scale:

1:30

Papersize:

A3

File:

PT_Cafe_2016_v01.vwx

Drawn by:

Lennart

Studio: Café

Address: Zijlsingel 2, Haarlem

Printdate: 09-2016

Printed by: LL