




E-Truss

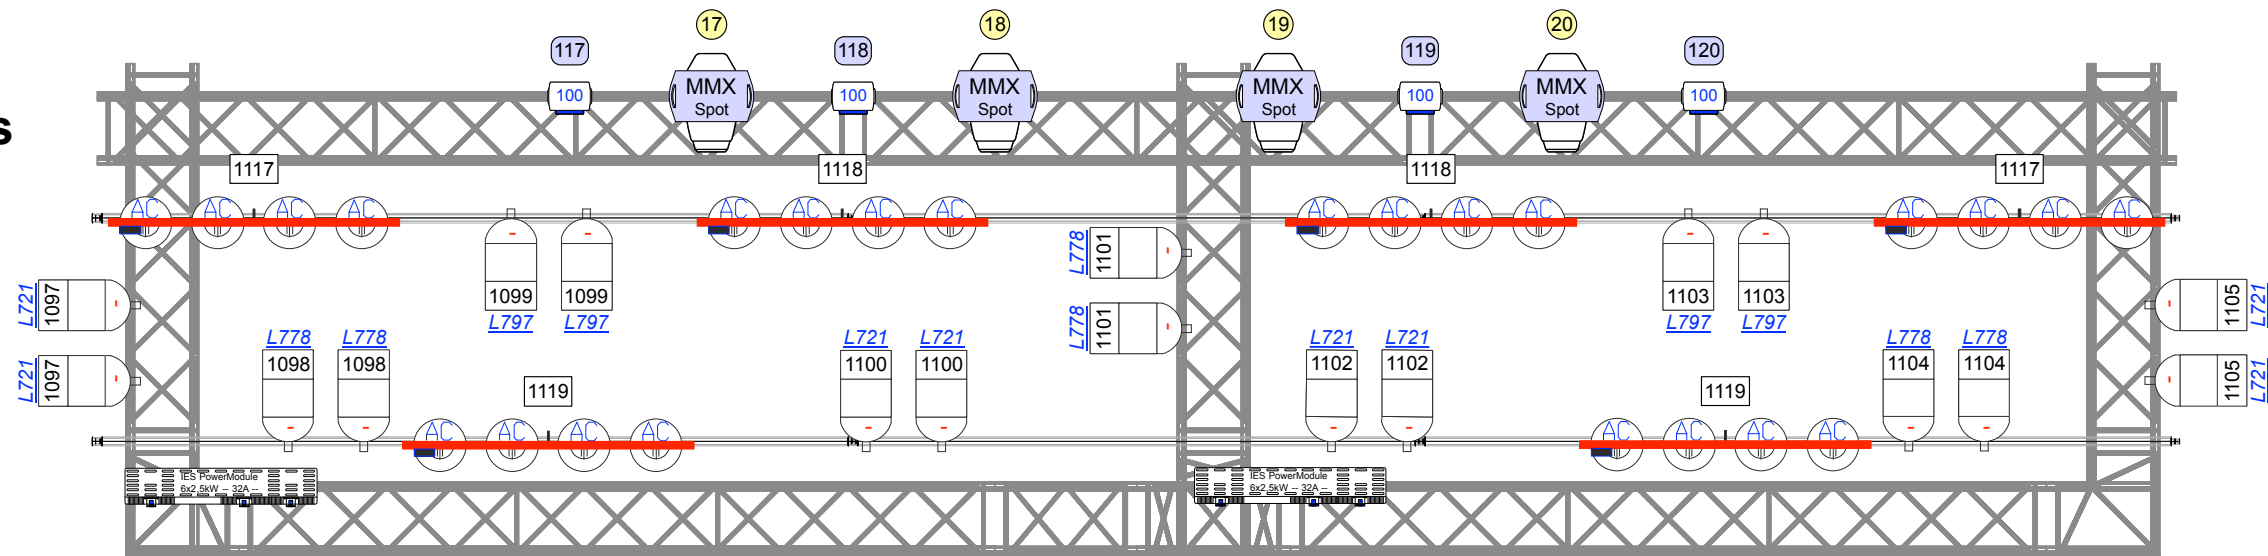

FOH Truss

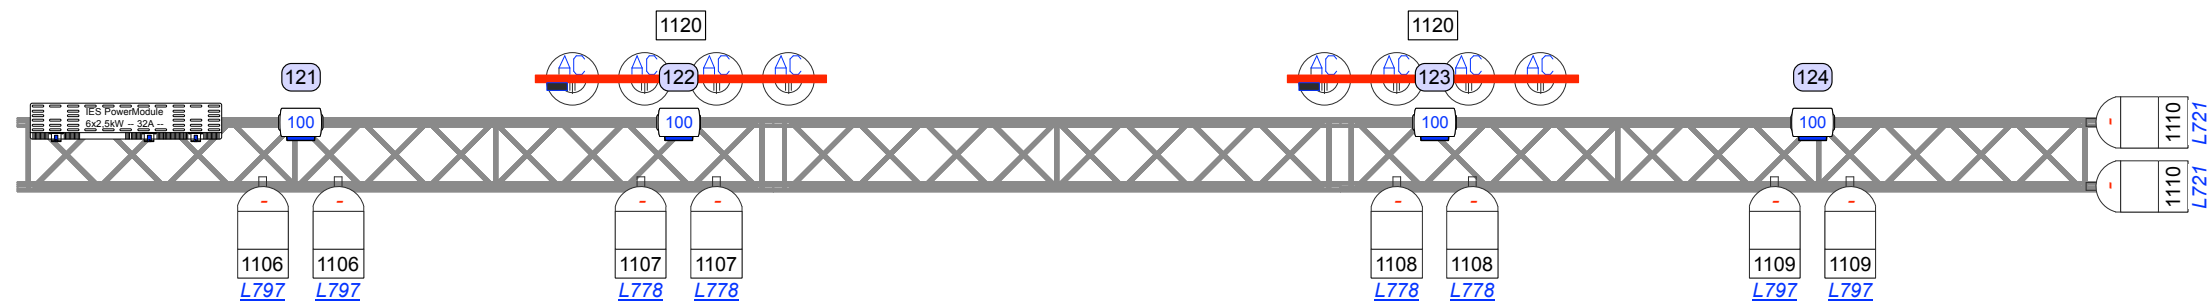

Balcony Truss

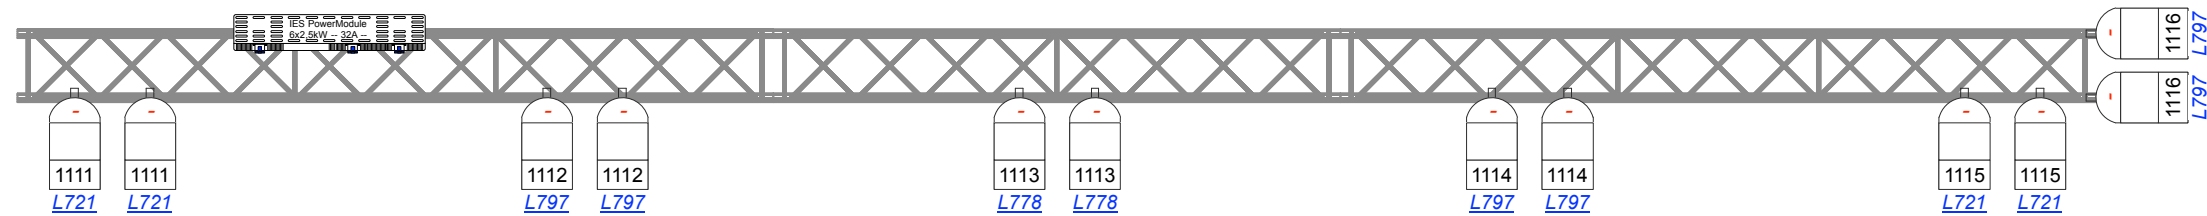

MovingLight: All Layers

Qty	Sym	Type	Mode
20x		Robin MMX Spot	m2
24x		Robin 100 LED Beam	m2
8x		COLORCOMMAND	Ch4
7x		Robin 600 LED Wash	m5
8x		ATOMIC 3000	4ch
4x		ATOMIC 3000	4ch
4x		Robin MMX Spot	m2
5x		Robin 600 LED Wash	m5
8x		Robin 100 LED Beam	m2

Conventional: All Layers

Qty	Sym	Type
16x		Fourbar ACL Black (1/2 Set)
88x		PAR64 220 Black
14x		Source Four Profile Zoom 15'-30' LED SERIES 2 LUSTR
10x		4Light Par36 1CH

Season 2017-2018		Main Hall - Lights	
<small>Loadin:</small> 08-2017	<small>Loadout:</small> 07-2018	<small>Pilot Subject:</small> Main Hall Lights - Fixture Numbers	<small>Revision #:</small> _v1_a
		<small>Client:</small> 	<small>Jobnumber:</small>
<small>Design:</small> Lennart Lindhout	<small>Drawn by:</small> Lennart Lindhout	<small>Venue:</small> Patronaat, Haarlem, NL	<small>Scale:</small> 1:50
		<small>Papersize:</small> A3	